



COLORADO CENTRE SANITARY SEWER SYSTEM PLAN

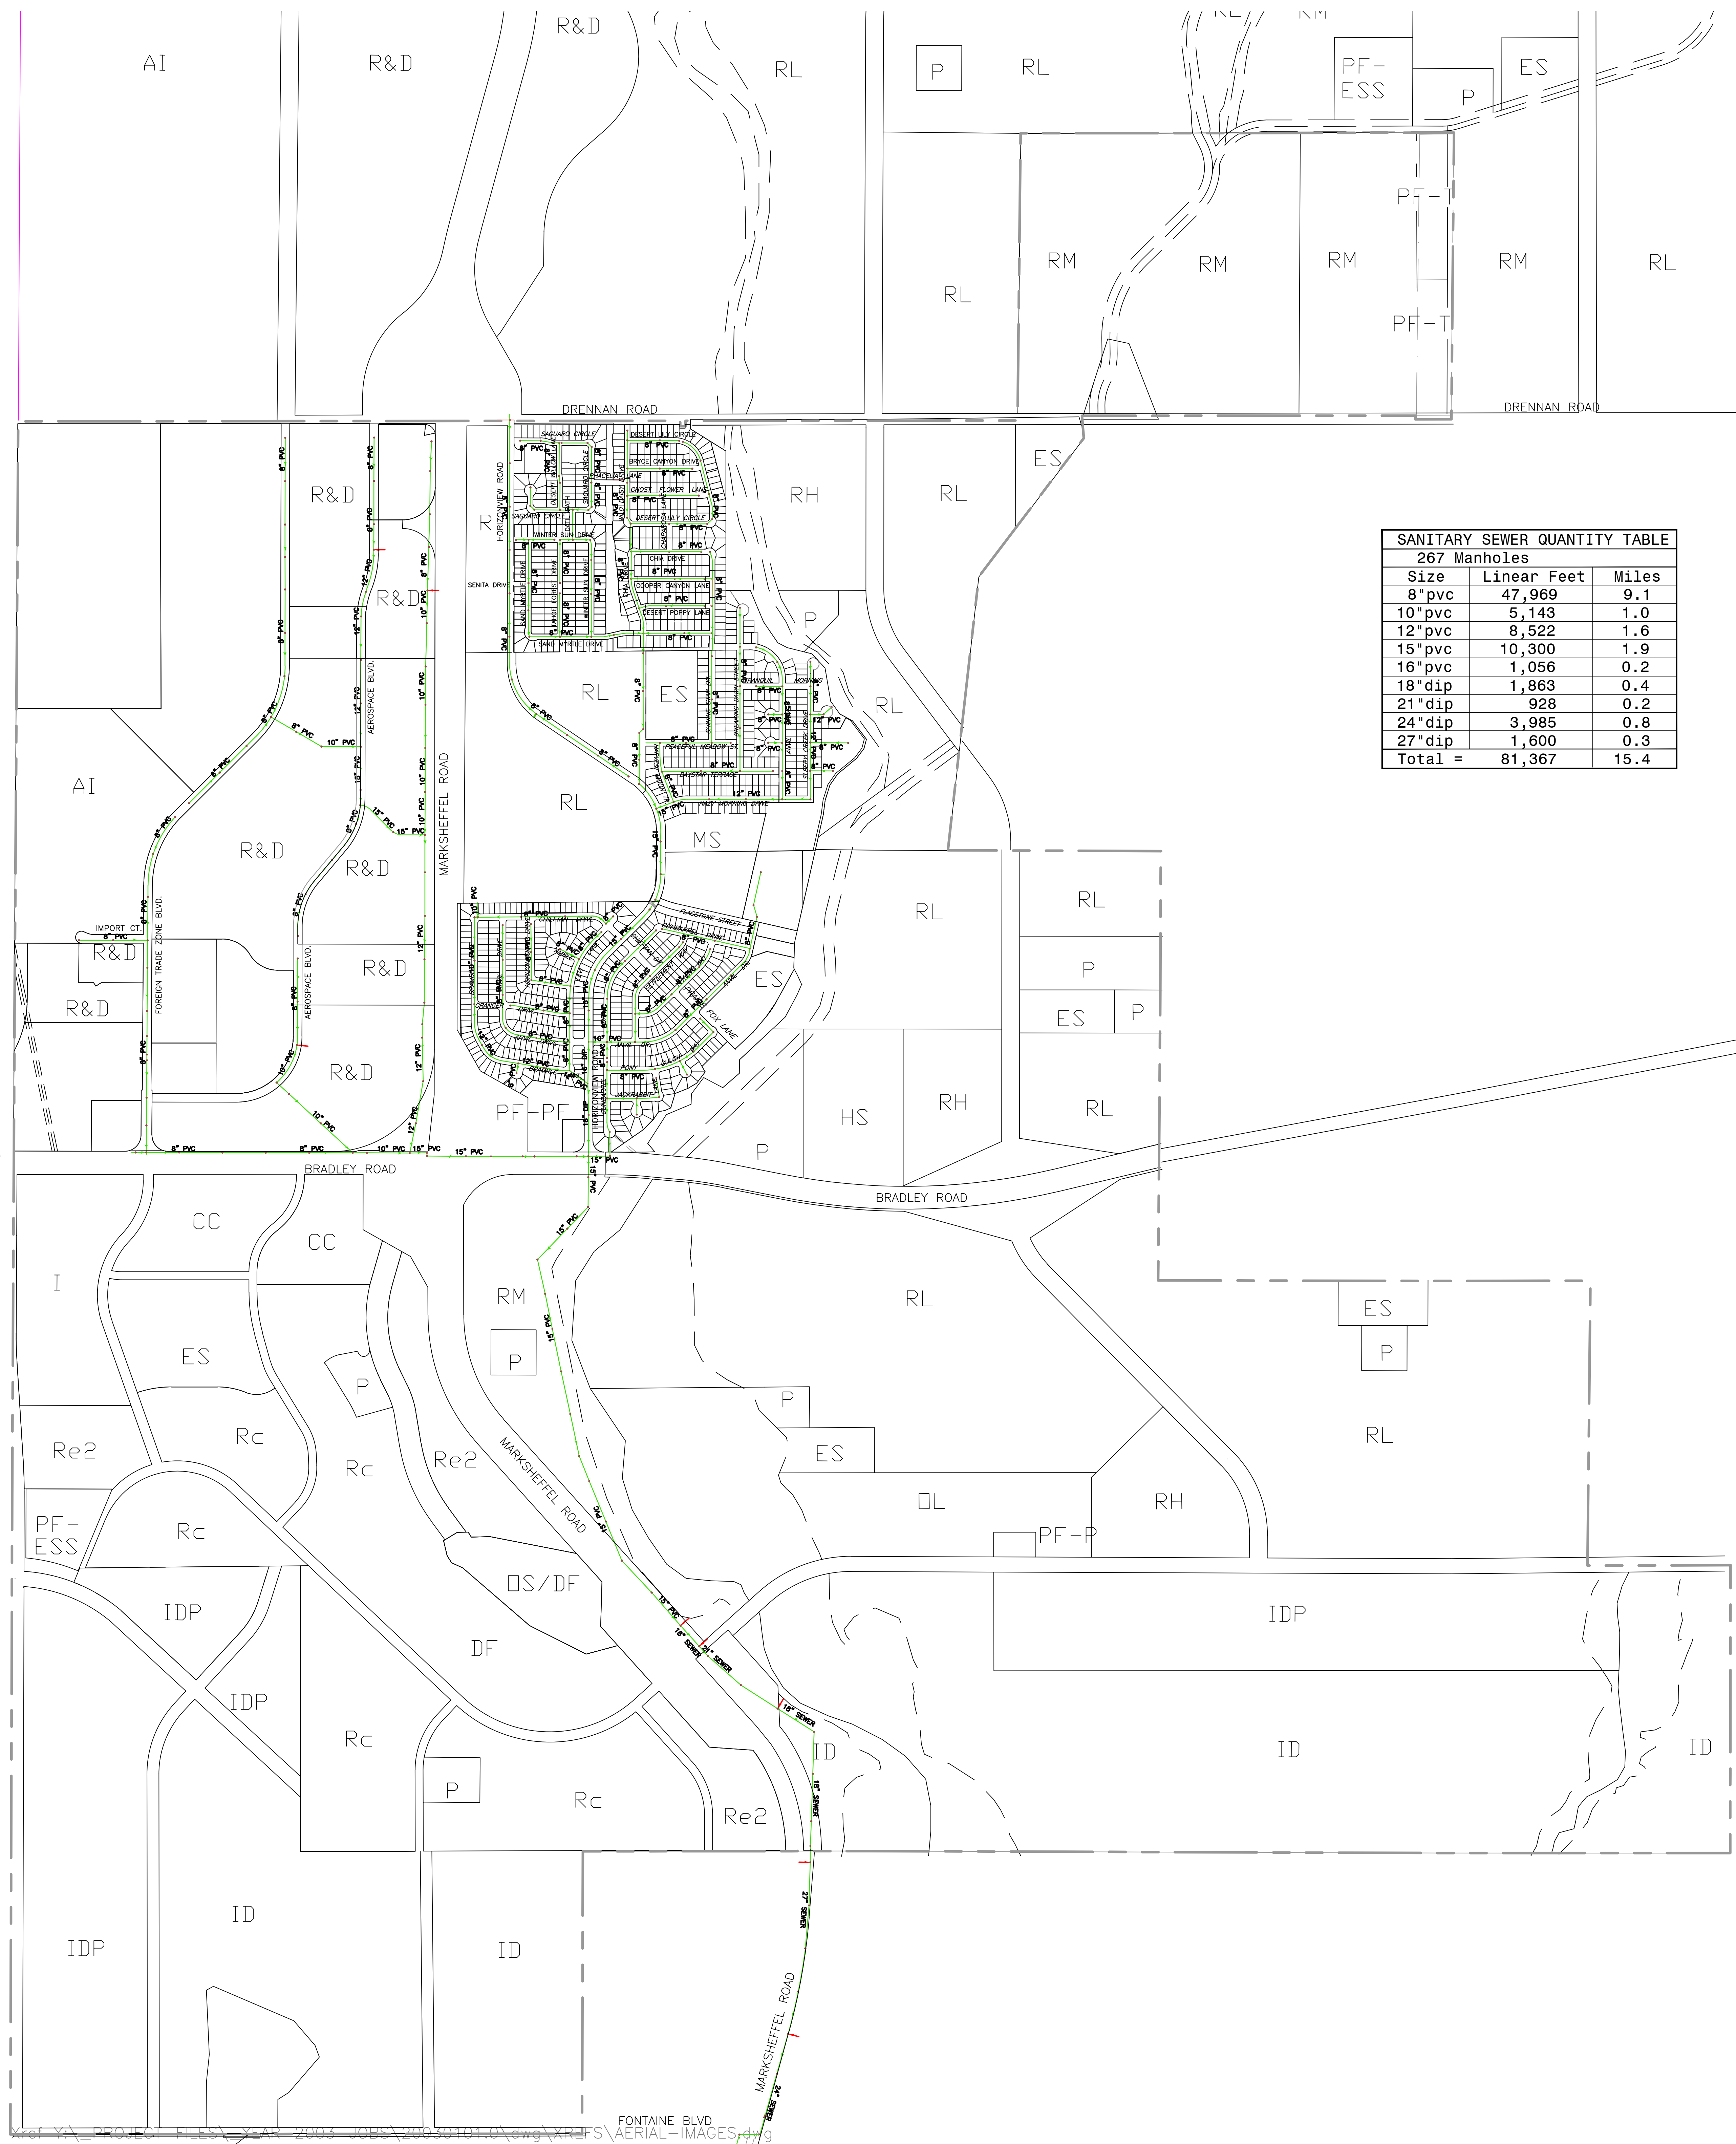

267 Manholes		
Size	Linear Feet	Miles
8" pvc	47,969	9.1
10" pvc	5,143	1.0
12" pvc	8,522	1.6
15" pvc	10,300	1.9
16" pvc	1,056	0.2
18" dip	1,863	0.4
21" dip	928	0.2
24" dip	3,985	0.8
27" dip	1,600	0.3
Total =	81,367	15.4

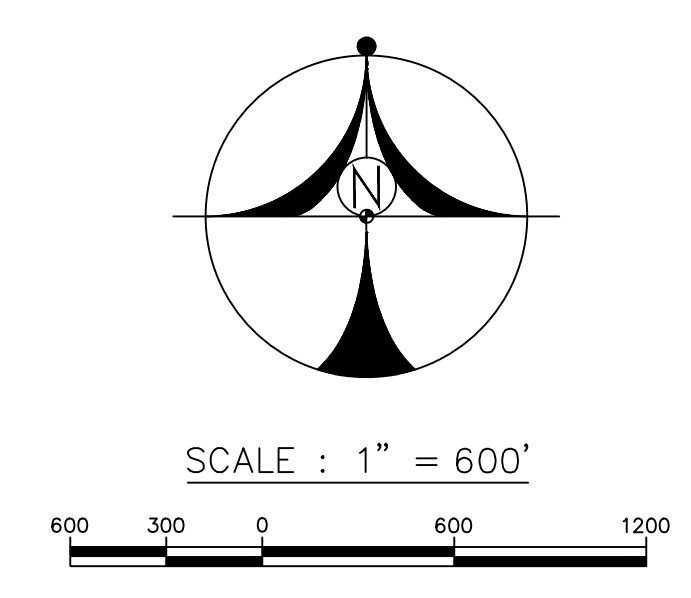

- LEGEND:**
- MANHOLE
 - 8" pvc SEWER LINE W/ DIRECTION OF FLOW
 - INDICATES CHANGE IN PIPE SIZE (ON STRAIGHT RUNS)

