
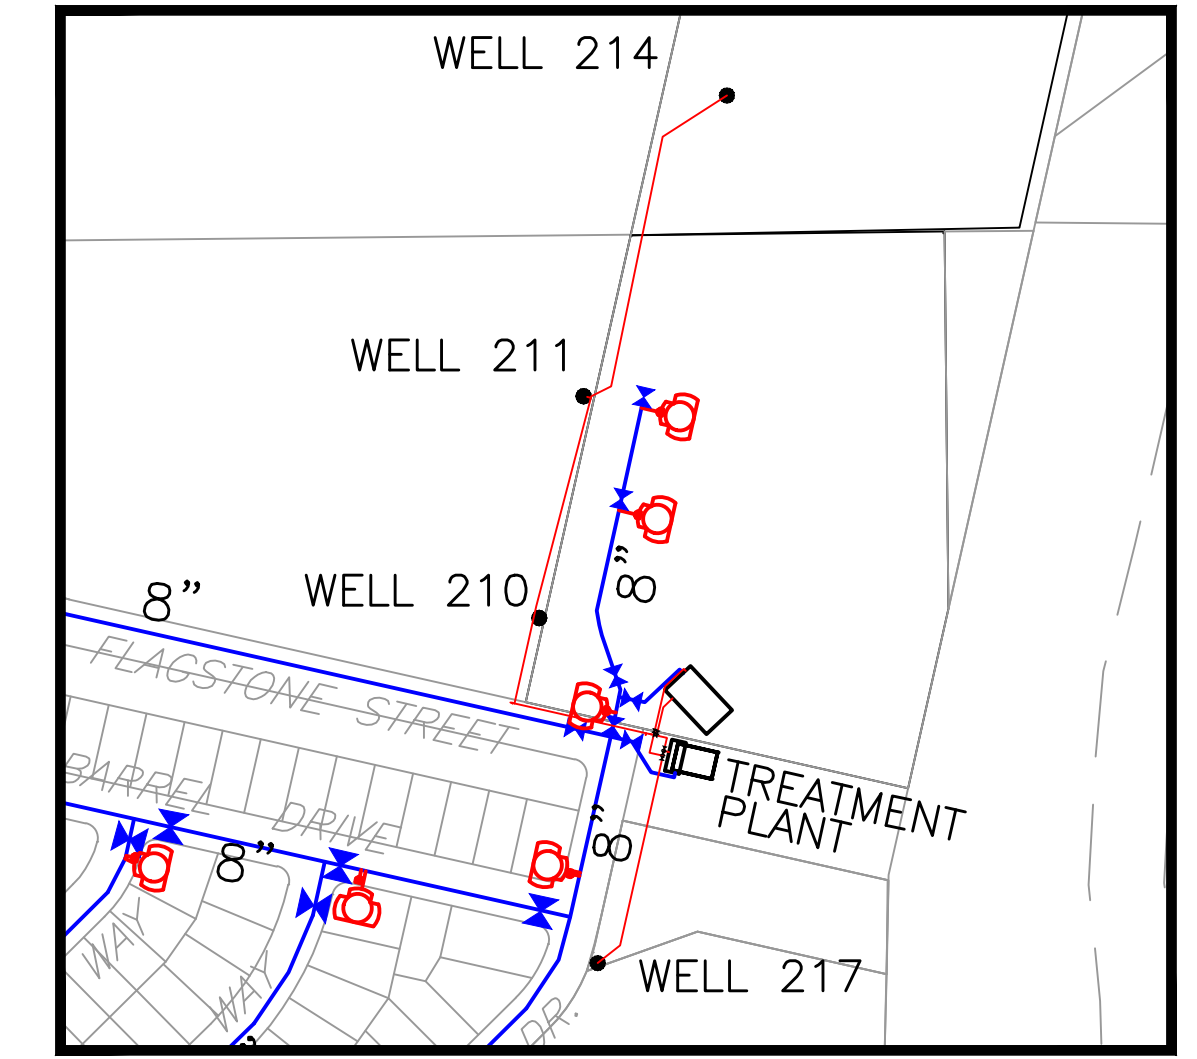


# COLORADO CENTRE WATER SYSTEM PLAN

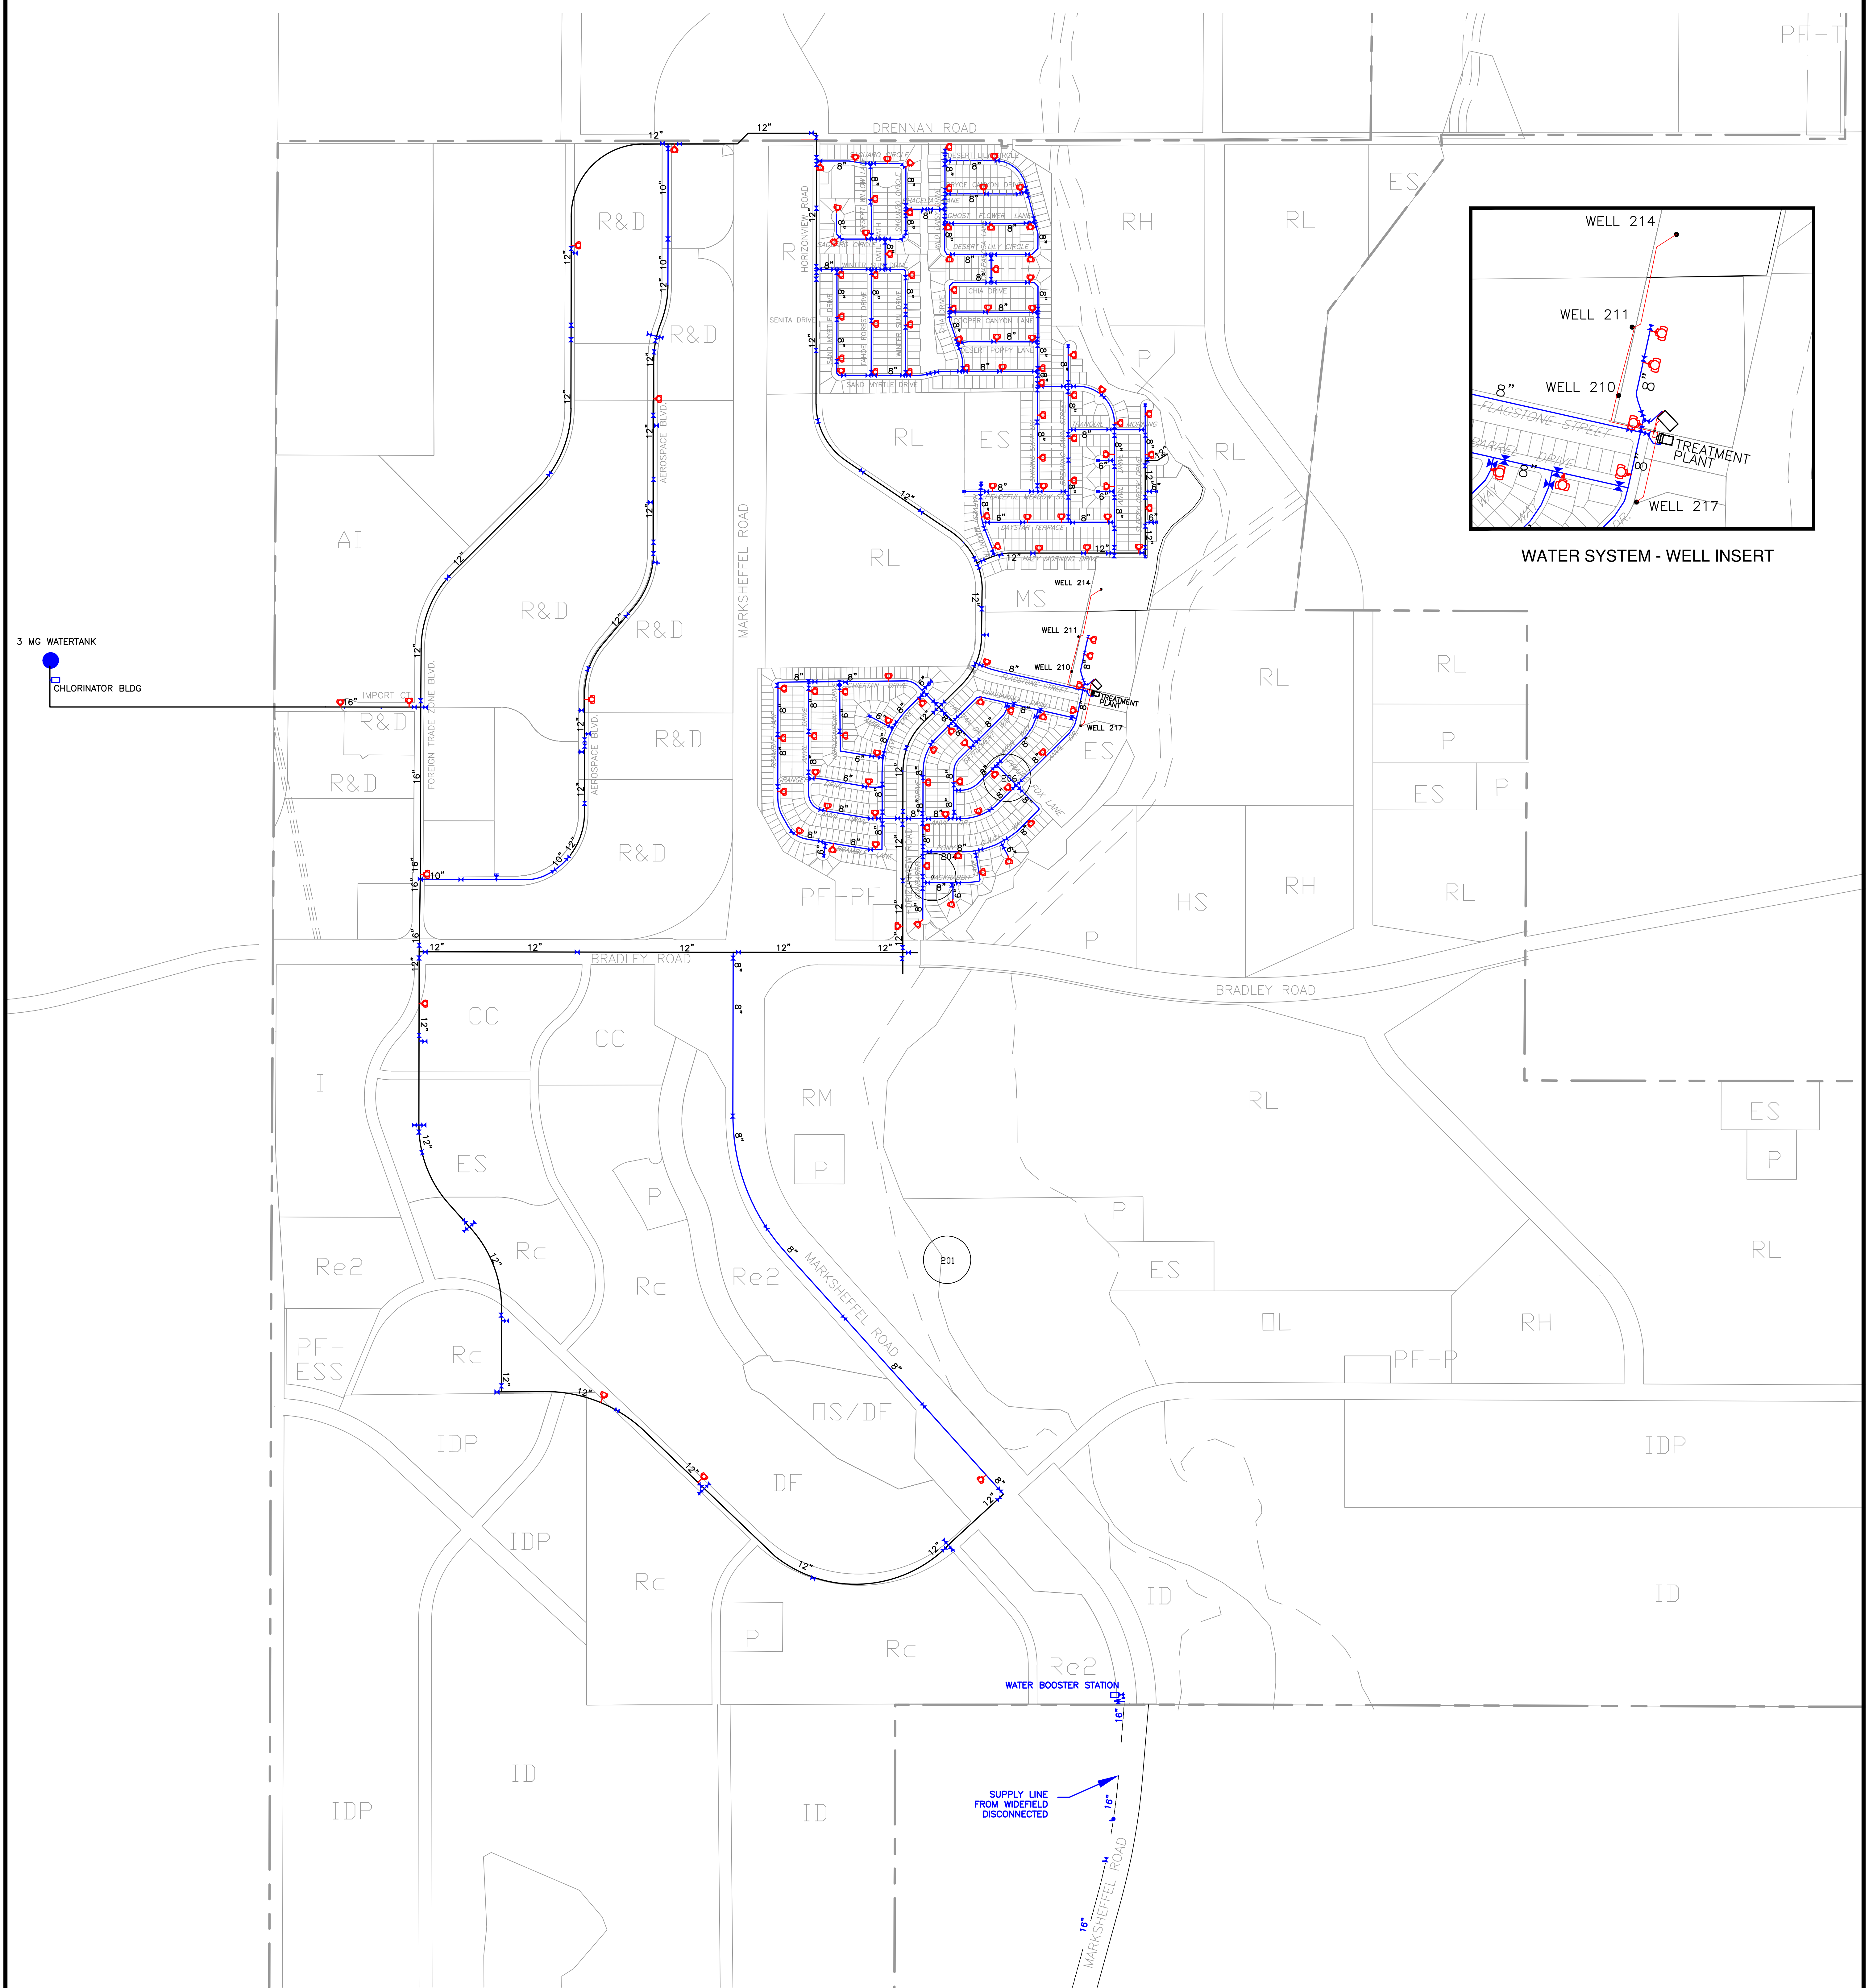

WATER SYSTEM - WELL INSERT

COLORADO CENTRE  
WATER SYSTEM QUANTITY TABLE

123	FIREHYDRANTS	
429	VALVES	
6	AIR/VAC	
54	PLUGS	
Size	Linear Feet	Miles
6" pvc	4,331	0.82
8" pvc	48,512	9.19
8" lat	1,065	0.20
10" pvc	2,497	0.47
12" dip	35,698	6.76
16" dip	5,546	1.05
Total =	91,011	17.24

WATER SYSTEM VOLUME TABLE

Water Tank	3,090,000 GAL
Water Plant	100,000 GAL
System Lines	370,899 GAL
Total =	3,560,899 GAL

