


# COLORADO CENTRE

## WATER SYSTEM PLAN

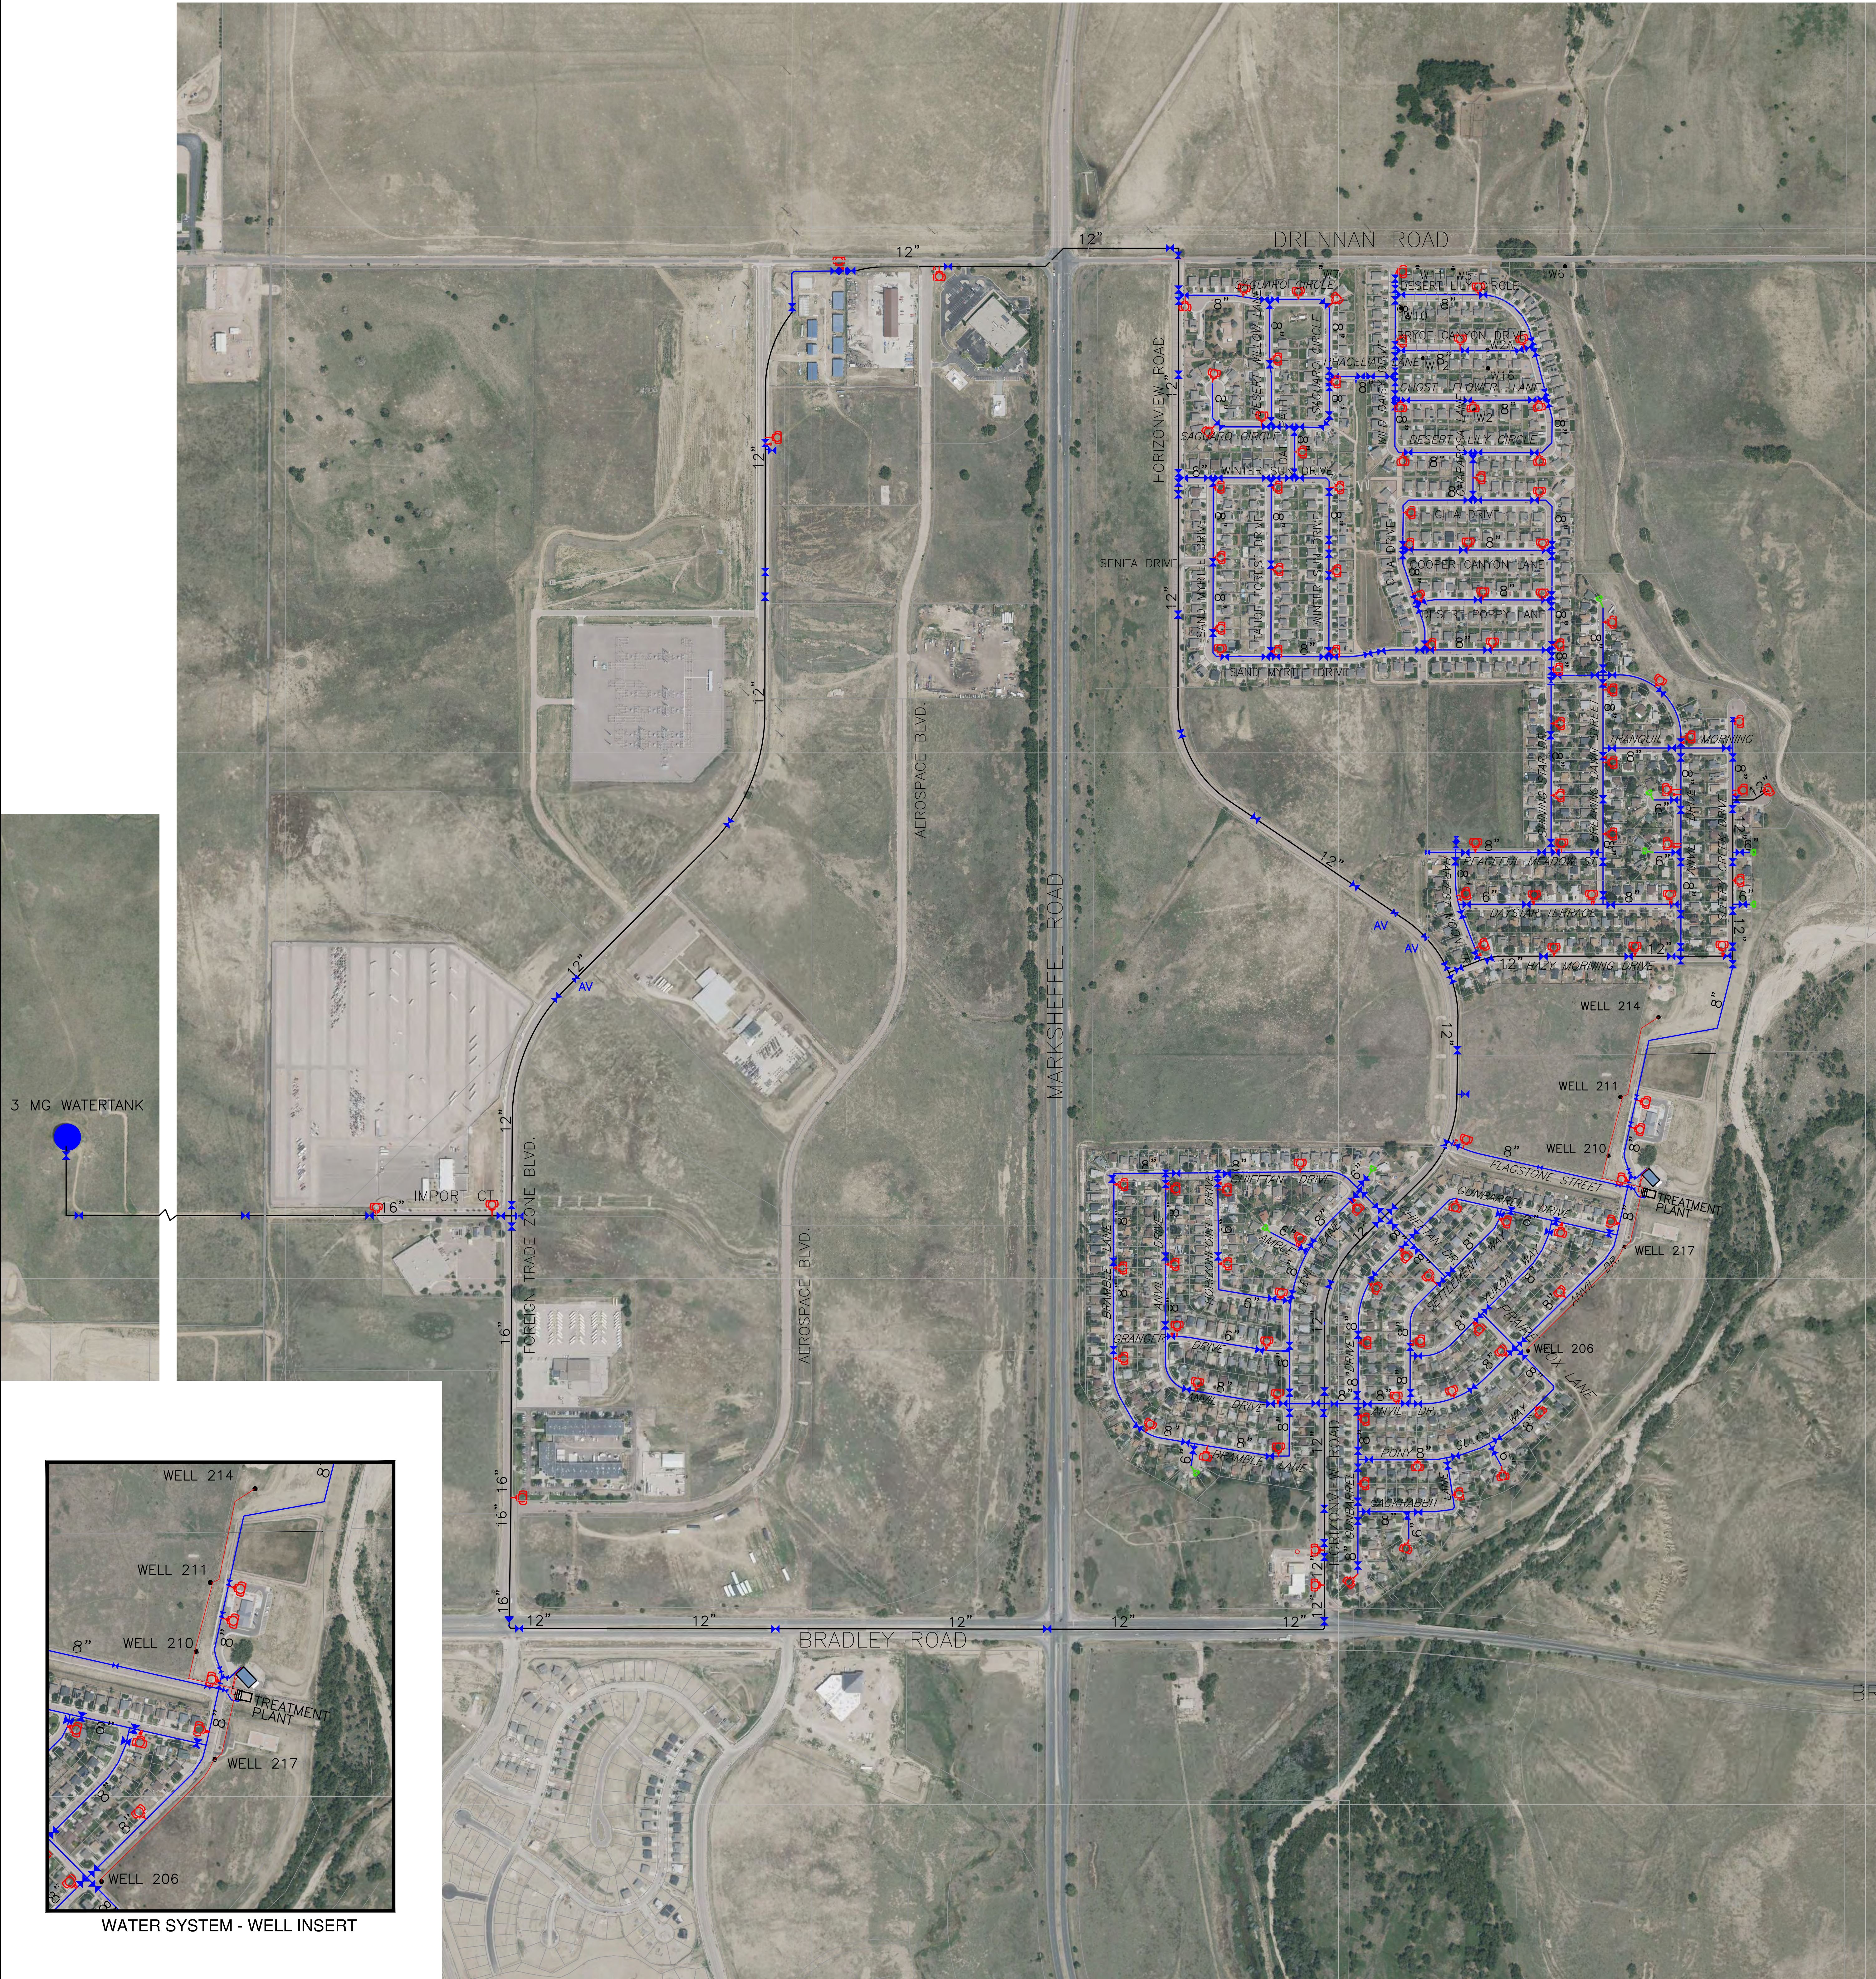

| COLORADO CENTRE<br>WATER SYSTEM QUANTITY TABLE |             |       |
|------------------------------------------------|-------------|-------|
| 118 FIRE HYDRANTS                              |             |       |
| 299 MAIN LINE VALVES                           |             |       |
| Size                                           | Linear Feet | Miles |
| 6" pvc                                         | 3,448       | 0.65  |
| 8" pvc                                         | 43,699      | 8.28  |
| 12" dip                                        | 20,963      | 3.97  |
| 12" pvc                                        | 520         | 0.10  |
| 16" dip                                        | 5,546       | 1.05  |
| Total =                                        | 74,170      | 14.05 |

